


# EXHIBIT

F

PART VII

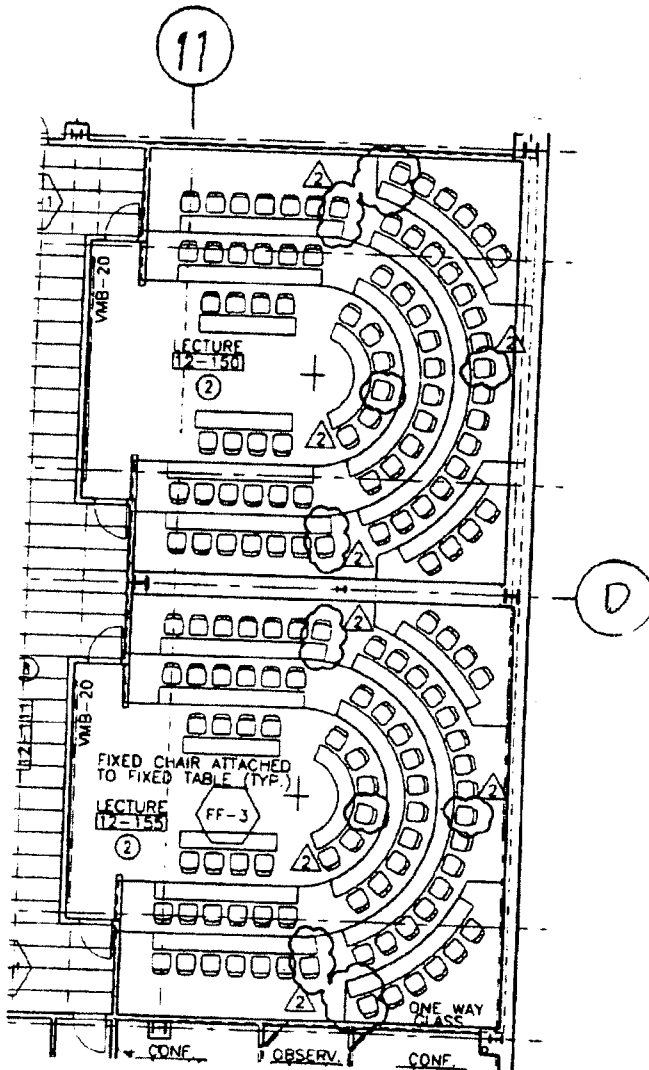

# Baruch Academic Complex - Site B

55 LEXINGTON AVENUE NEW YORK, NY 10010

OWNER

EDUCATION AUTHORITY OF THE STATE OF NEW YORK, DA • 6500 1802 2178  
1 PENNSYLVANIA PLAZA NEW YORK, NY 10119

ARCHITECT

KPF ASSOCIATES  
11 WEST 57TH STREET  
NEW YORK, NY 10019

REF. DETAIL SHEET NO.

A.155

SKETCH NO.

1087

SCALE

1/16" = 1'-0"

NO.


REVISION

DATE

2

ADDENDUM • 1 (CONTRACT • 16)

5/29/98

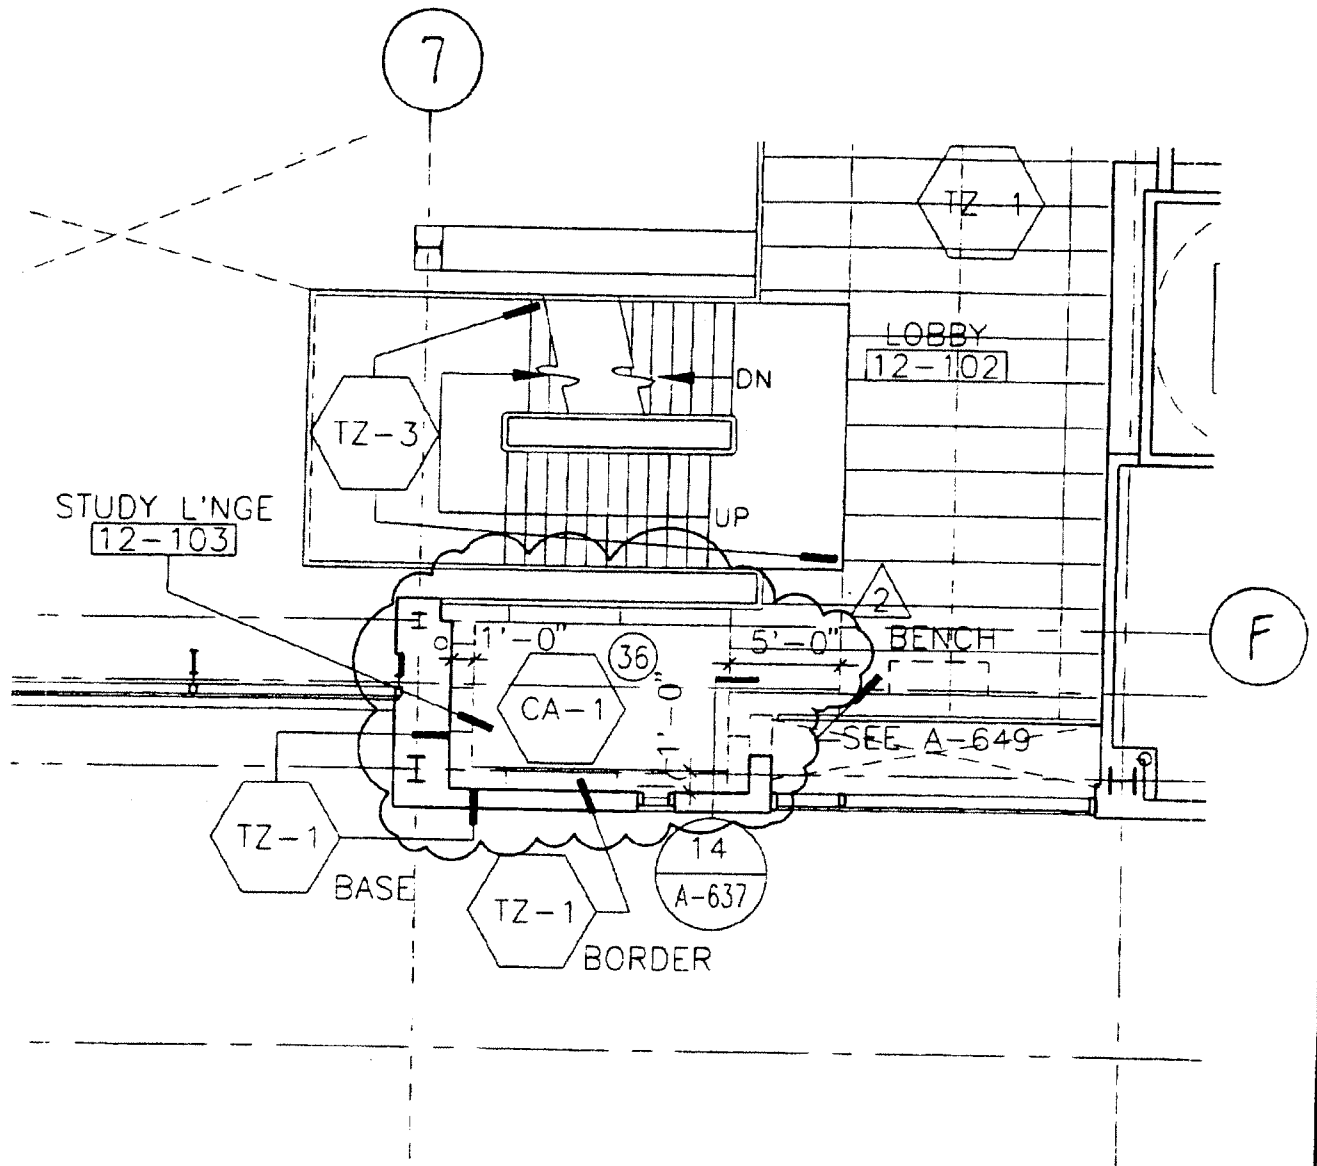

# Baruch Academic Complex - Site B

55 LEXINGTON AVENUE NEW YORK, NY 10010

OWNER

COMMITTEE AUTHORITY OF THE STATE OF NEW YORK, DA- 6500 1802 2178  
1 PENNSYLVANIA PLAZA NEW YORK, NY 10119

ARCHITECT

KPF ASSOCIATES  
11 WEST 57TH STREET  
NEW YORK, NY 10019

REF DETAIL/SHEET NO.

A-155

SKETCH NO.

1088

SCALE

1/8" = 1'-0"

NO.


REVISION

DATE

2

ADDENDUM #1 (CONTRACT #16)

5/29/98

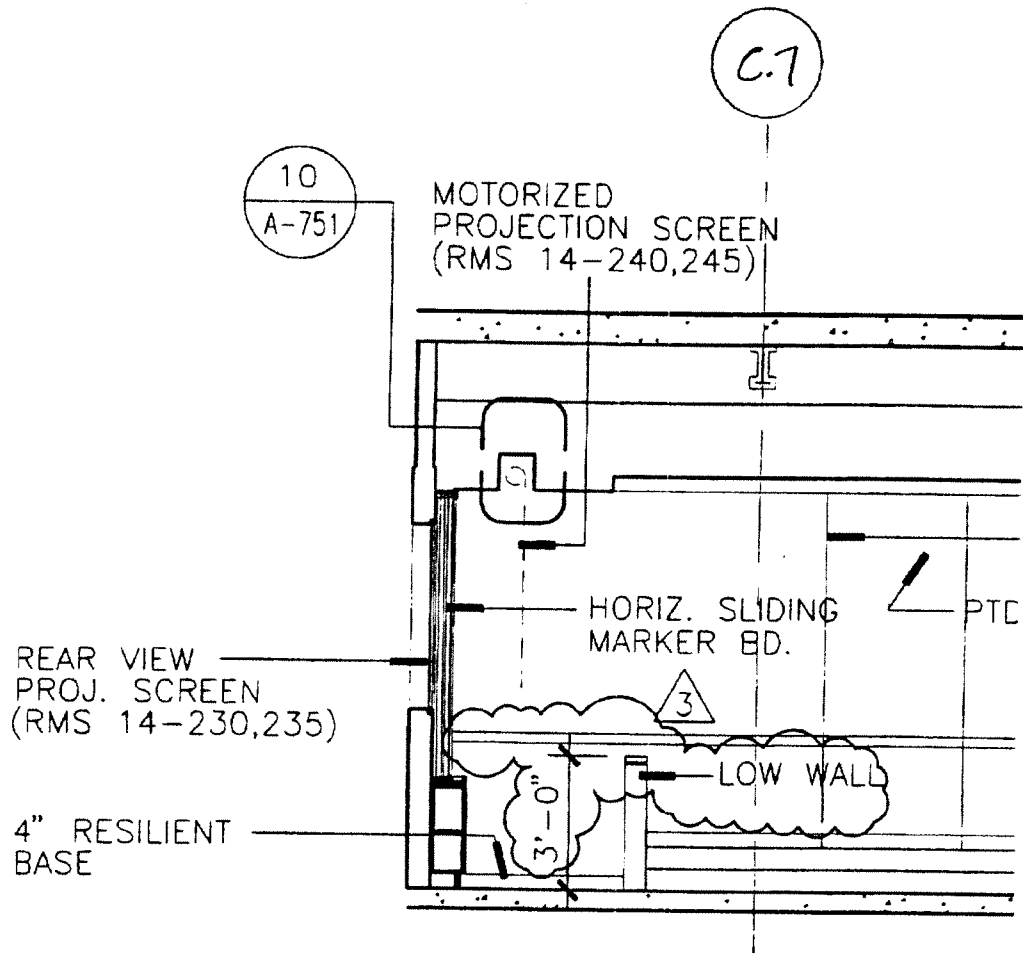

7 SIDE ELEV: SEMINAR RO  
1/4" = 1'-0"

# Baruch Academic Complex - Site B

55 LEXINGTON AVENUE NEW YORK, NY 10010

OWNER

EDUCATION AUTHORITY OF THE STATE OF NEW YORK, DA-6500 1802 2178  
1 PENNSYLVANIA PLAZA NEW YORK, NY 10119

ARCHITECT  
KPF ASSOCIATES  
11 WEST 57TH STREET  
NEW YORK, NY 10019

REF. DETAIL SHEET NO.

7/A-565

SKETCH NO.

1089

SCALE  
1/4" = 1'-0"

NO.


REVISION

DATE

3


ADDENDUM #1 (CONTRACT #16)

5/29/98

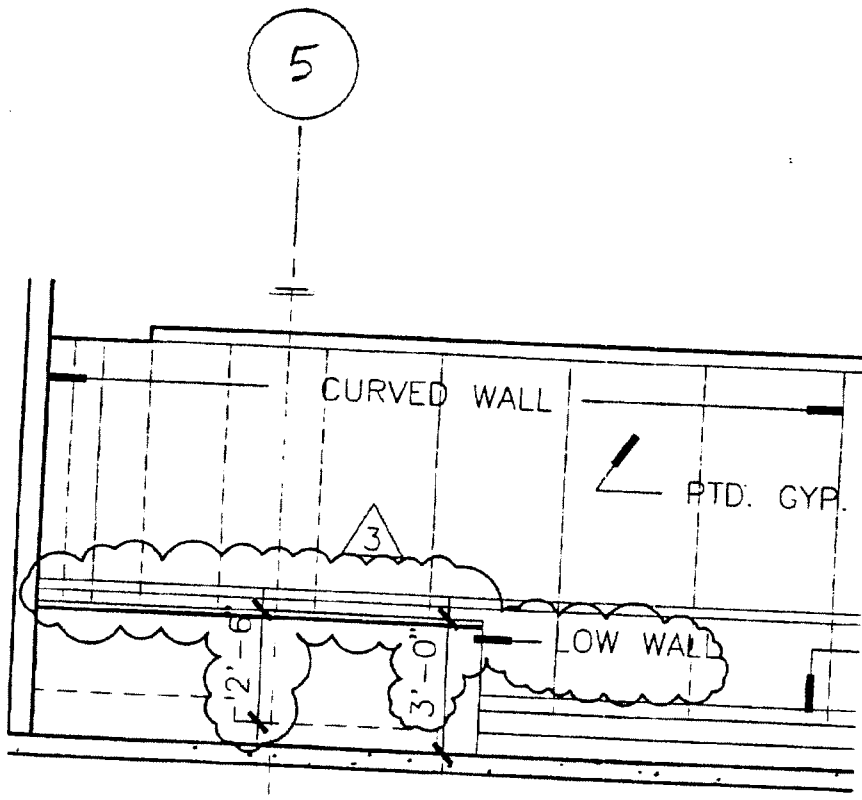

8 REAR ELEV: SEMINAR  
1/4" = 1'-0"

<b>Baruch Academic Complex - Site B</b> 55 LEXINGTON AVENUE NEW YORK, NY 10010 OWNER JUDICIAL AUTHORITY OF THE STATE OF NEW YORK, DA- 6500 1802 2176 1 PENNSYLVANIA PLAZA NEW YORK, NY 10119		ARCHITECT KPF ASSOCIATES 11 WEST 57TH STREET NEW YORK, NY 10019	
NO.	REVISION	DATE	REF. DETAIL/SHEET NO. B/A 565
3	ADDENDUM • 1 (CONTRACT • 16)	5/29/98	SCALE 1/4" = 1'-0"
			SKETCH NO. 1090

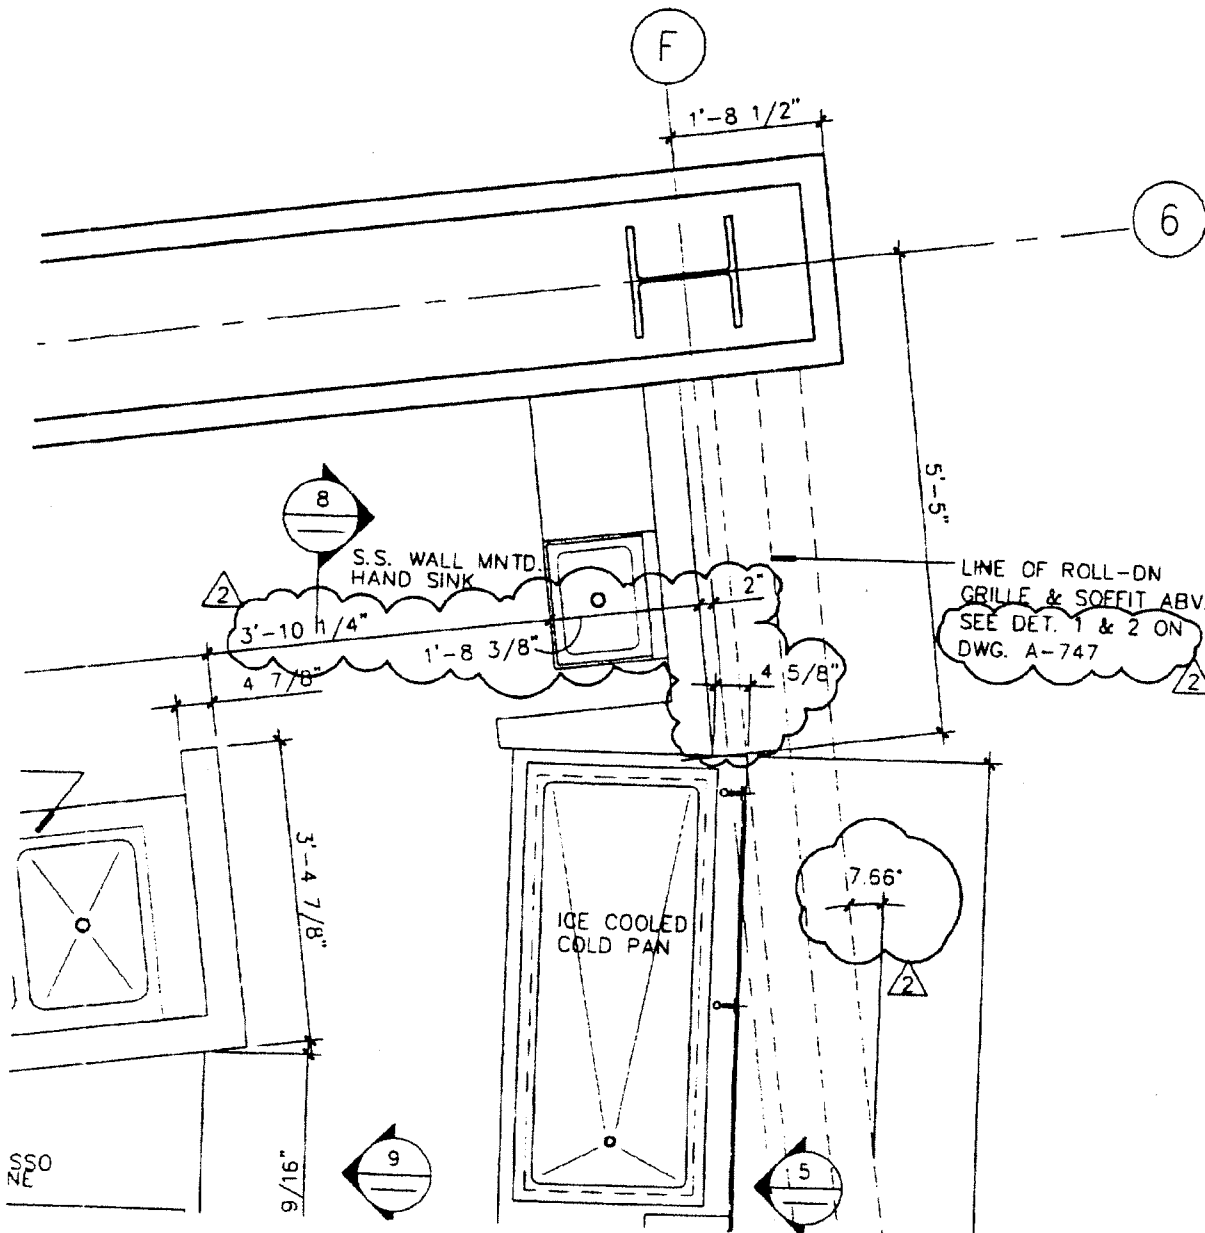

# Baruch Academic Complex - Site B

55 LEXINGTON AVENUE

NEW YORK, NY 10010

OWNER

COMMITTEE OF THE STATE OF NEW YORK, DA- 6500 1802 2178  
1 PENNSYLVANIA PLAZA NEW YORK, NY 10119

ARCHITECT

KPF ASSOCIATES  
11 WEST 57TH STREET  
NEW YORK, NY 10019

REF. DETAIL/SHEET NO.

7/A-647

SKETCH NO.

1091

SCALE

$\frac{3}{4}" = 1'-0"$

NO


REVISION

DATE


2

ADDENDUM #1 (CONTRACT #16)

5/29/98

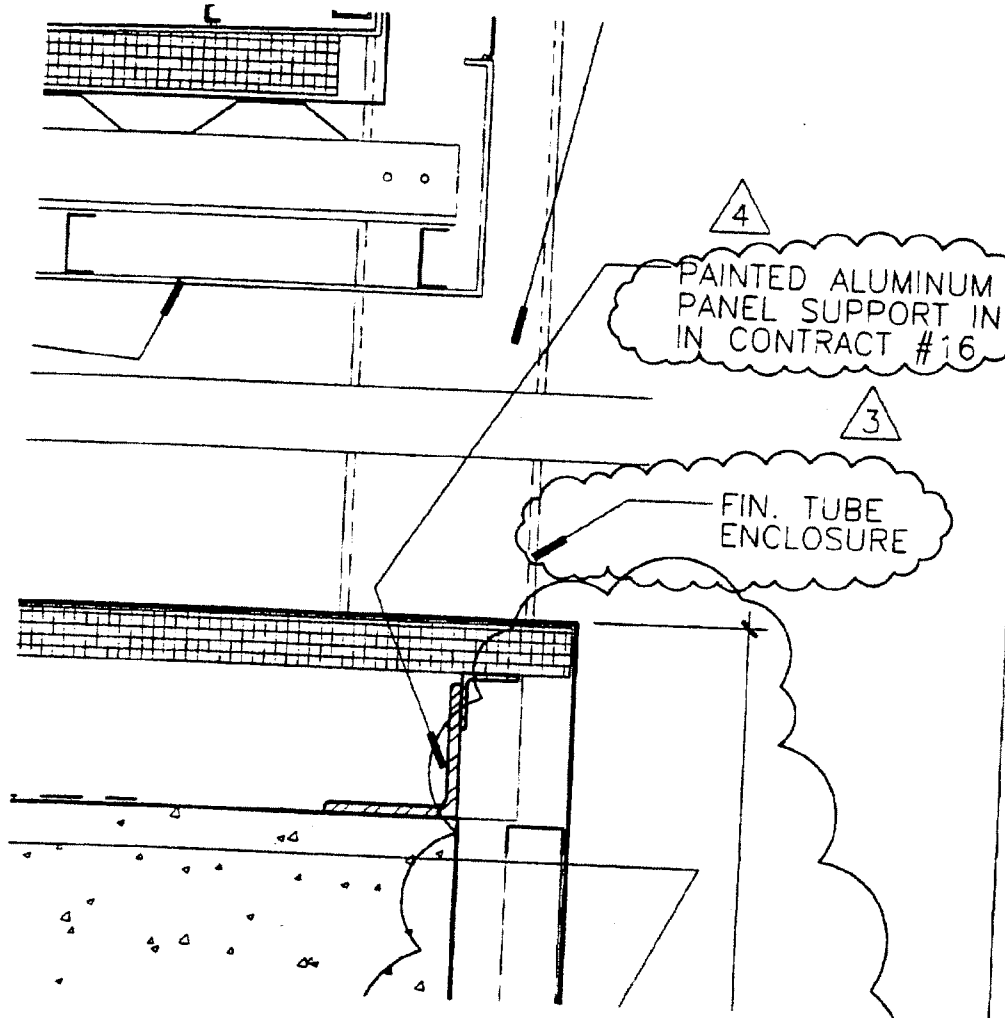

<b>Baruch Academic Complex - Site B</b> 55 LEXINGTON AVENUE NEW YORK, NY 10010 OWNER GOVERNMENTAL AUTHORITY OF THE STATE OF NEW YORK, DA • 6500 1802 2178 1 PENNSYLVANIA PLAZA NEW YORK, NY 10119		ARCHITECT KPF ASSOCIATES 11 WEST 57TH STREET NEW YORK, NY 10019	
REVISION ADDENDUM •1 (CONTRACT •16)		REF. DETAIL/SHEET NO. 2/A-366 SCALE	
DATE 5/29/98		SKETCH NO. 1092	

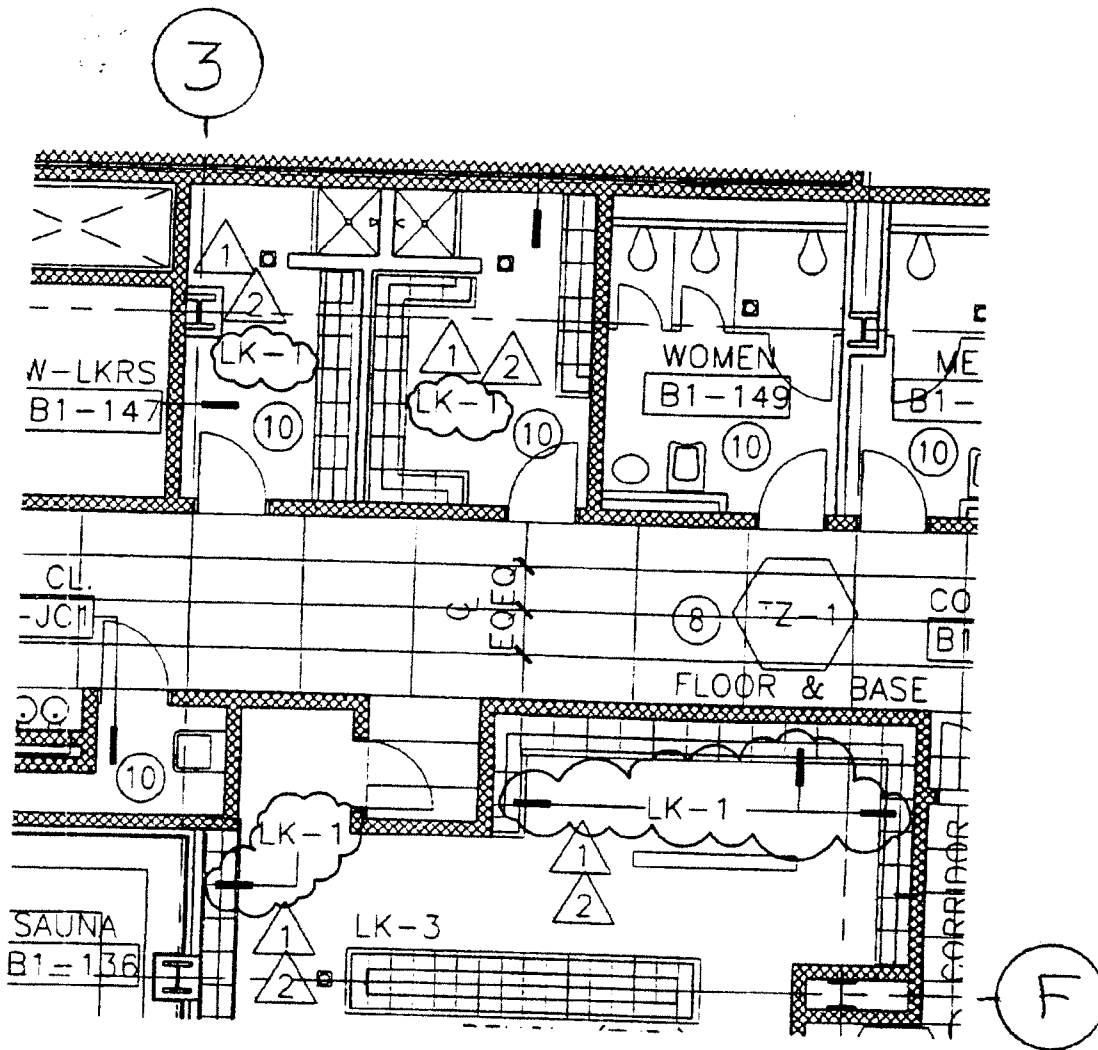

# Baruch Academic Complex - Site B

55 LEXINGTON AVENUE

NEW YORK, NY 10010

OWNER

EDUCATION AUTHORITY OF THE STATE OF NEW YORK, DA • 6500 1802 2178  
1 PENNSYLVANIA PLAZA NEW YORK, NY 10119

ARCHITECT

KPF ASSOCIATES  
11 WEST 57TH STREET  
NEW YORK, NY 10019

REF. DETAIL/SHEET NO.

A-143

SKETCH NO.

1093

SCALE

1/8" = 1'-0"


REVISION

DATE

ADDENDUM •1 (CONTRACT •16)

5/29/98



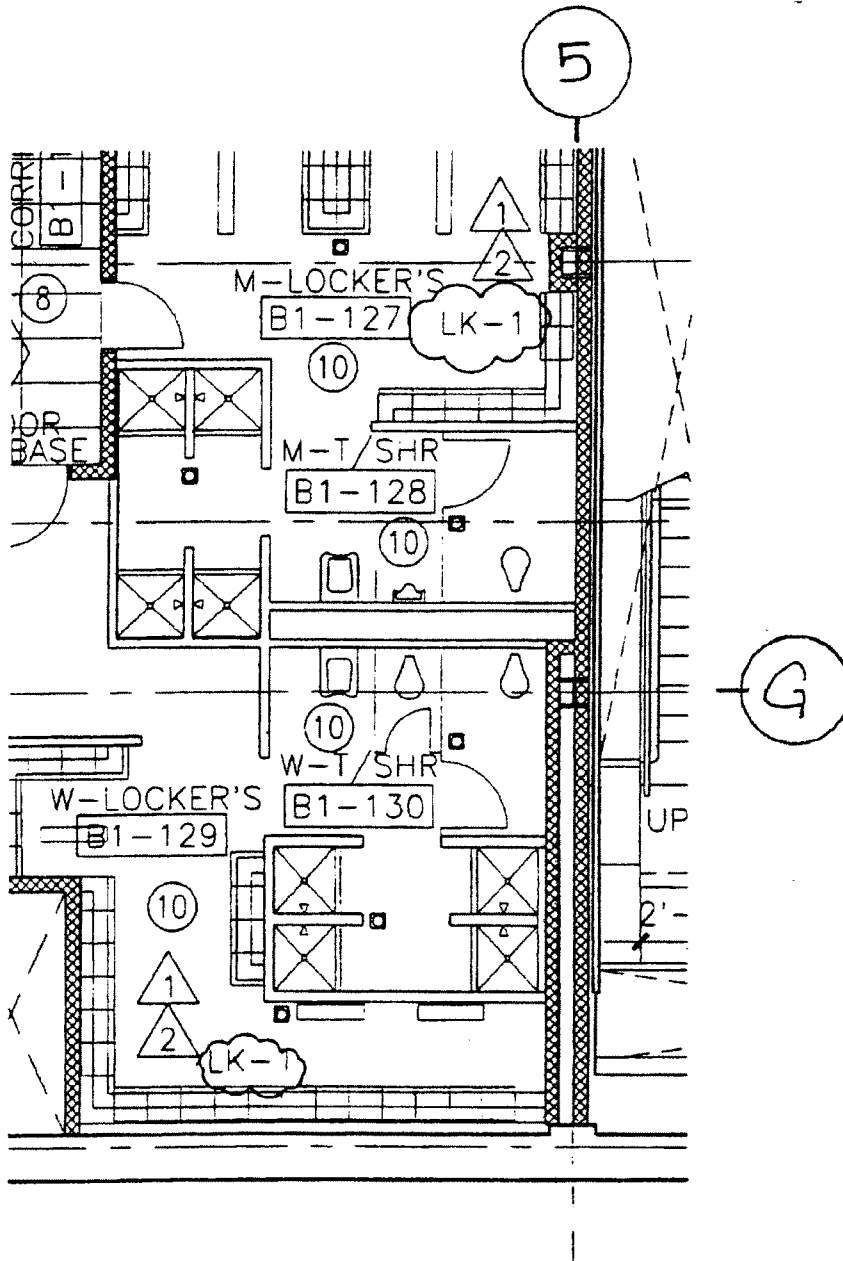

# Baruch Academic Complex - Site B

55 LEXINGTON AVENUE NEW YORK, NY 10010

OWNER

EDUCATION AUTHORITY OF THE STATE OF NEW YORK, DA\* 6500 1802 2178  
1 PENNSYLVANIA PLAZA NEW YORK, NY 10119

ARCHITECT

KPF ASSOCIATES  
11 WEST 57TH STREET  
NEW YORK, NY 10019

REF. DETAIL/SHEET NO.

A-143

SKETCH NO.

1094

NO.

REVISION

DATE


2

ADDENDUM #1 (CONTRACT #16)

5/29/98

SCALE

1/8" = 1'-0"

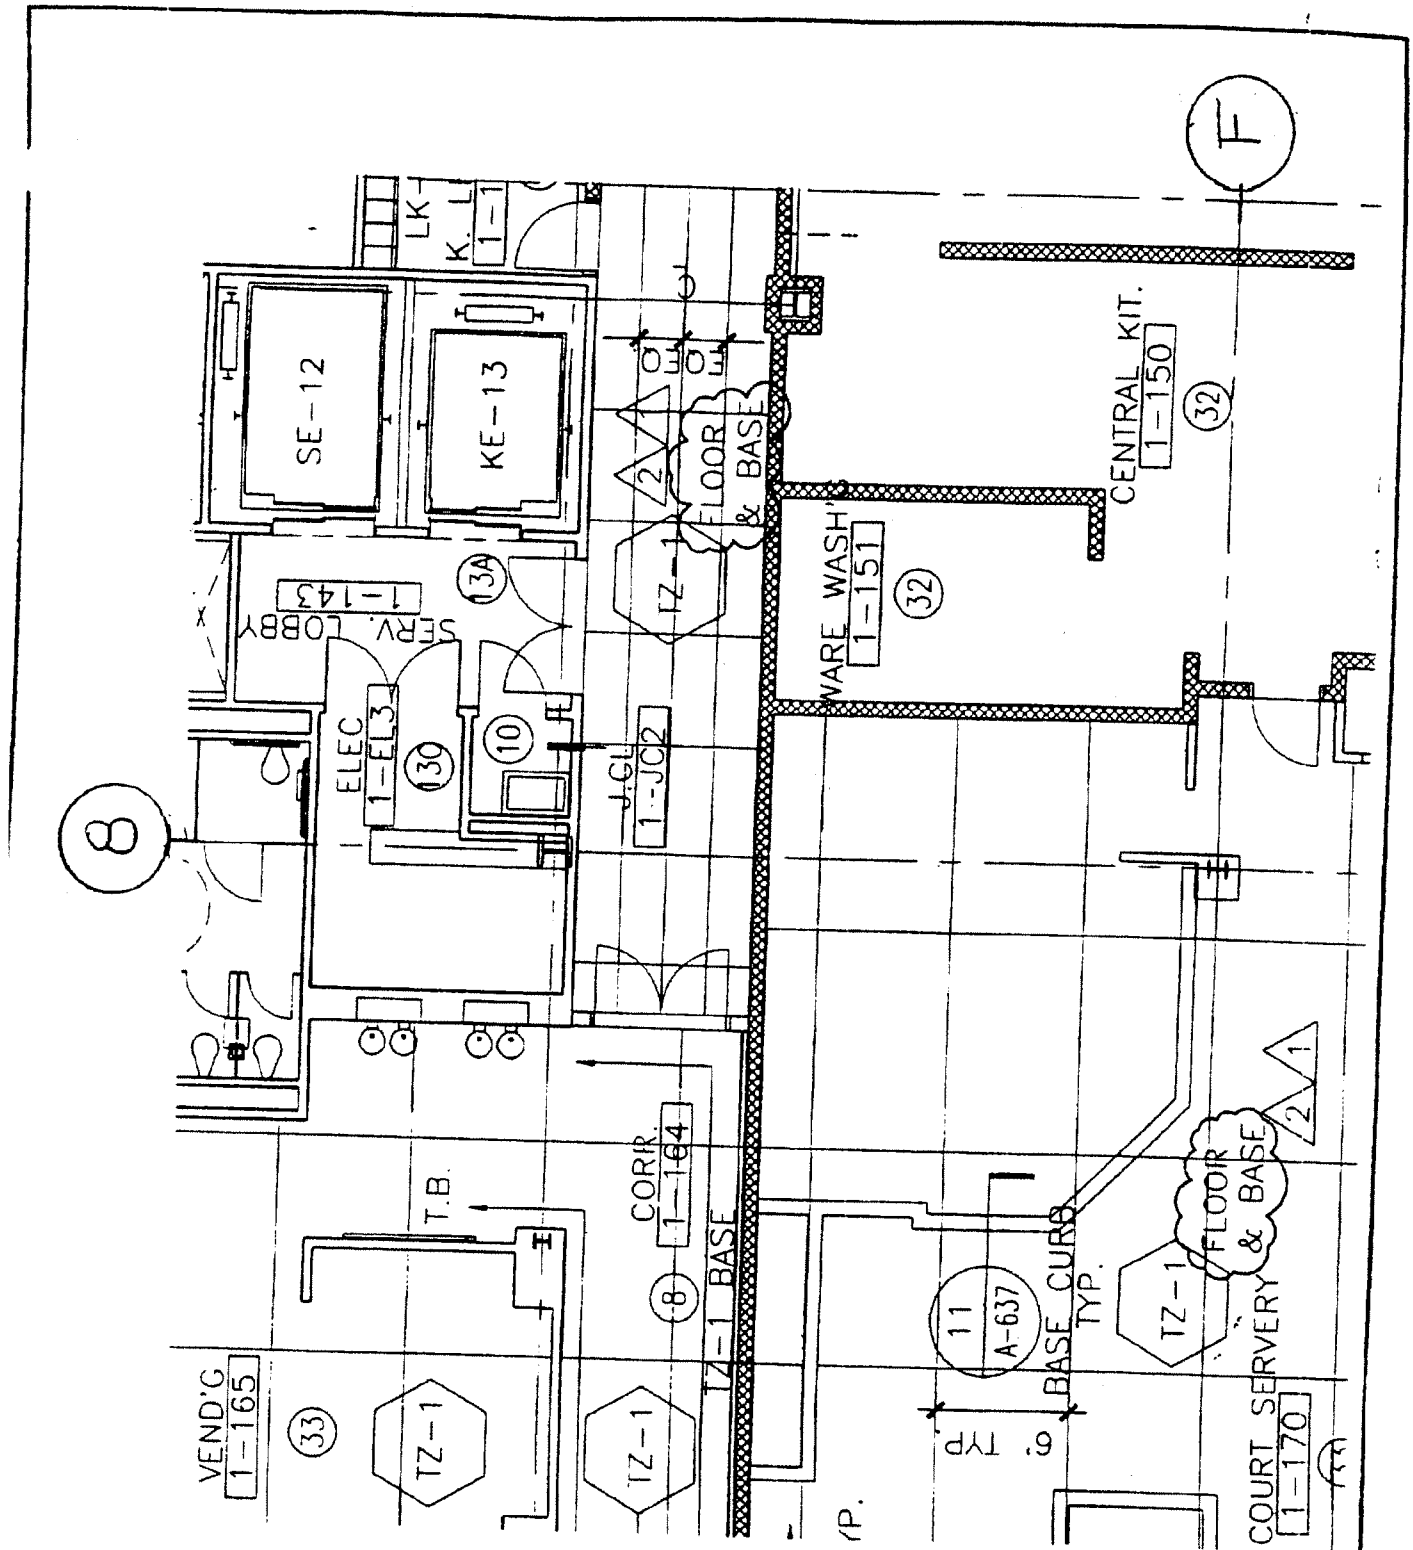

## Baruch Academic Complex - Site B

55 LEXINGTON AVENUE

NEW YORK, NY 10010

OWNER

OWNER  
 ORMITORY AUTHORITY OF THE STATE OF NEW YORK, DA- 6500 1802 2178  
 1 PENNSYLVANIA PLAZA NEW YORK, NY 10119

ARCHITECT

KPF ASSOCIATES

11 WEST 57TH STREET  
NEW YORK, NY 10019

REF. DETAIL/SHEET NO.


SKETCH NO.

2. REVISION DATE

ADDENDUM #1 (CONTRACT #16) 5/29/98

SCALE  
1/8" = 1'-0"

1095

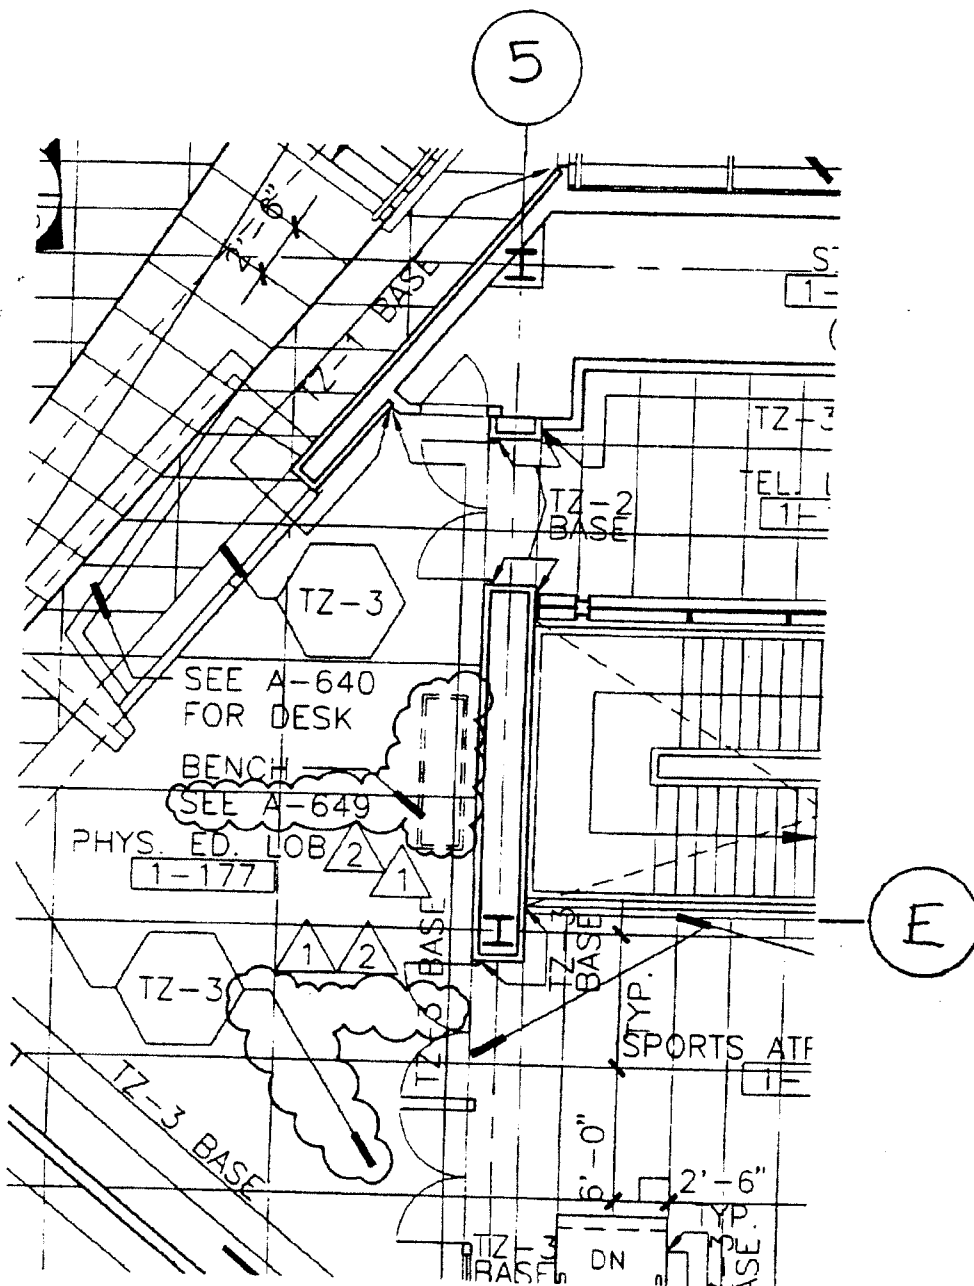

## Baruch Academic Complex - Site B

55 LEXINGTON AVENUE

NEW YORK, NY 10010

OWNER

OWNER  
JRMATORY AUTHORITY OF THE STATE OF NEW YORK, DA- 6500 1802 2178  
1 PENNSYLVANIA PLAZA NEW YORK, NY 10119

ARCHITECT

KPF ASSOCIATES  
11 WEST 57TH STREET  
NEW YORK, NY 10019

REF. DETAIL/SHEET NO.

A-144

SKETCH NO.

SCALE


$$1/8'' = 1' - 0''$$

## REVISION

DATE \_\_\_\_\_

ADDENDUM • 1 (CONTRACT • 16)

5/29/98

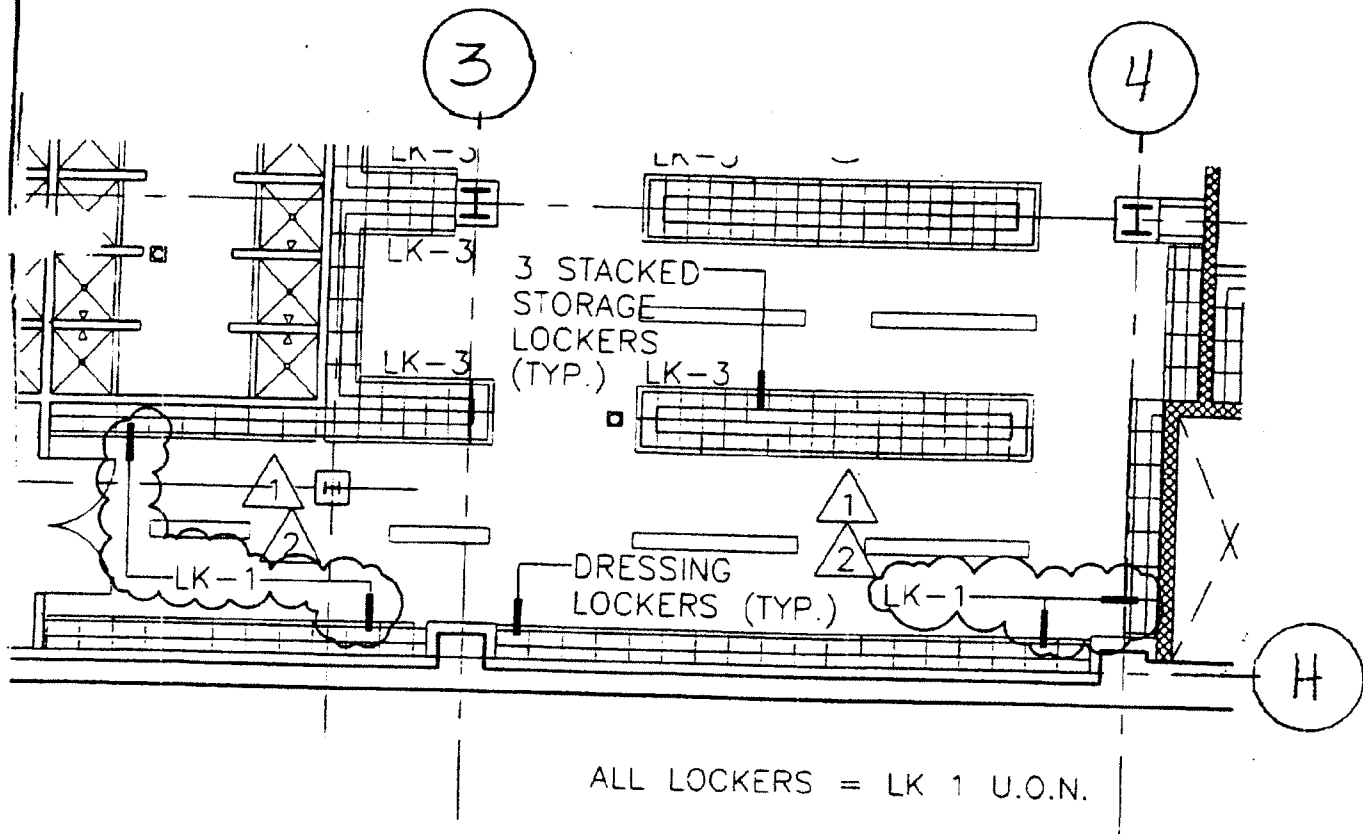

# Baruch Academic Complex - Site B

55 LEXINGTON AVENUE NEW YORK, NY 10010

OWNER

EDUCATION AUTHORITY OF THE STATE OF NEW YORK, DA 6500 1802 2178  
1 PENNSYLVANIA PLAZA NEW YORK, NY 10119

ARCHITECT

KPF ASSOCIATES  
11 WEST 57TH STREET  
NEW YORK, NY 10019

REF. DETAIL SHEET NO.

A-143

SKETCH NO.

1097

SCALE


1/8" = 1'-0"

2. REVISION

DATE

2. ADDENDUM #1 (CONTRACT #16)

5/29/98

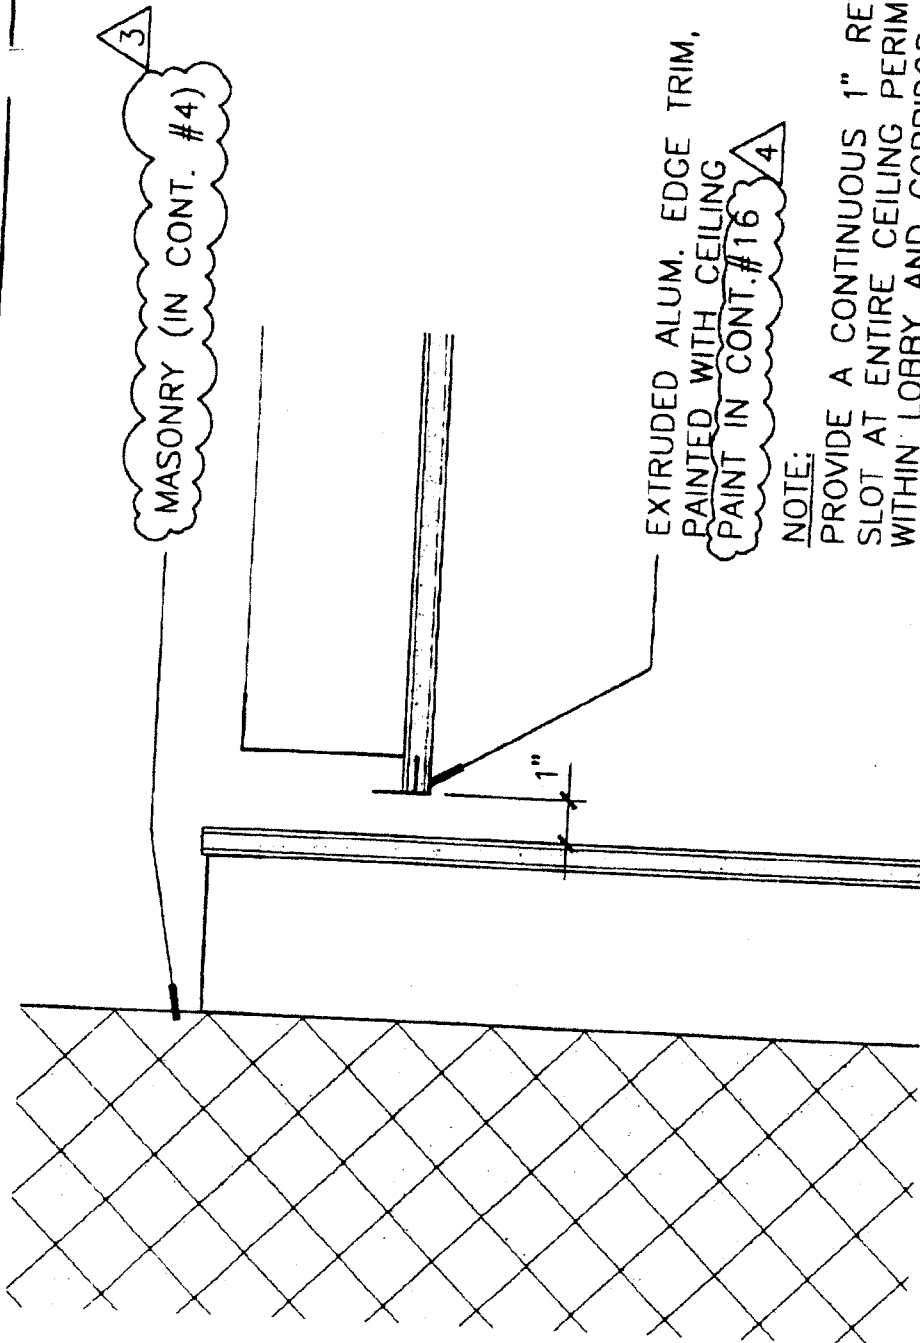

3

GENERAL NOTE:  
ALL WORK ON  
CONTRACT #15,  
NOTED.

3

1 PERIMETER RETURN AIR SLOT

3" = 1'-0"

12/04/97

# Baruch Academic Complex - Site B

55 LEXINGTON AVENUE NEW YORK, NY 10010

OWNER

GOVERNMENTAL AUTHORITY OF THE STATE OF NEW YORK, DA\* 6500 1802 2178  
1 PENNSYLVANIA PLAZA NEW YORK, NY 10119

ARCHITECT

KPF ASSOCIATES  
11 WEST 57TH STREET  
NEW YORK, NY 10019

REF DETAIL/SHEET NO.  
A-737

SKETCH NO.

NO.

REVISION

DATE


4

ADDENDUM #1 (CONTRACT #16)

5/29/98

SCALE

1098

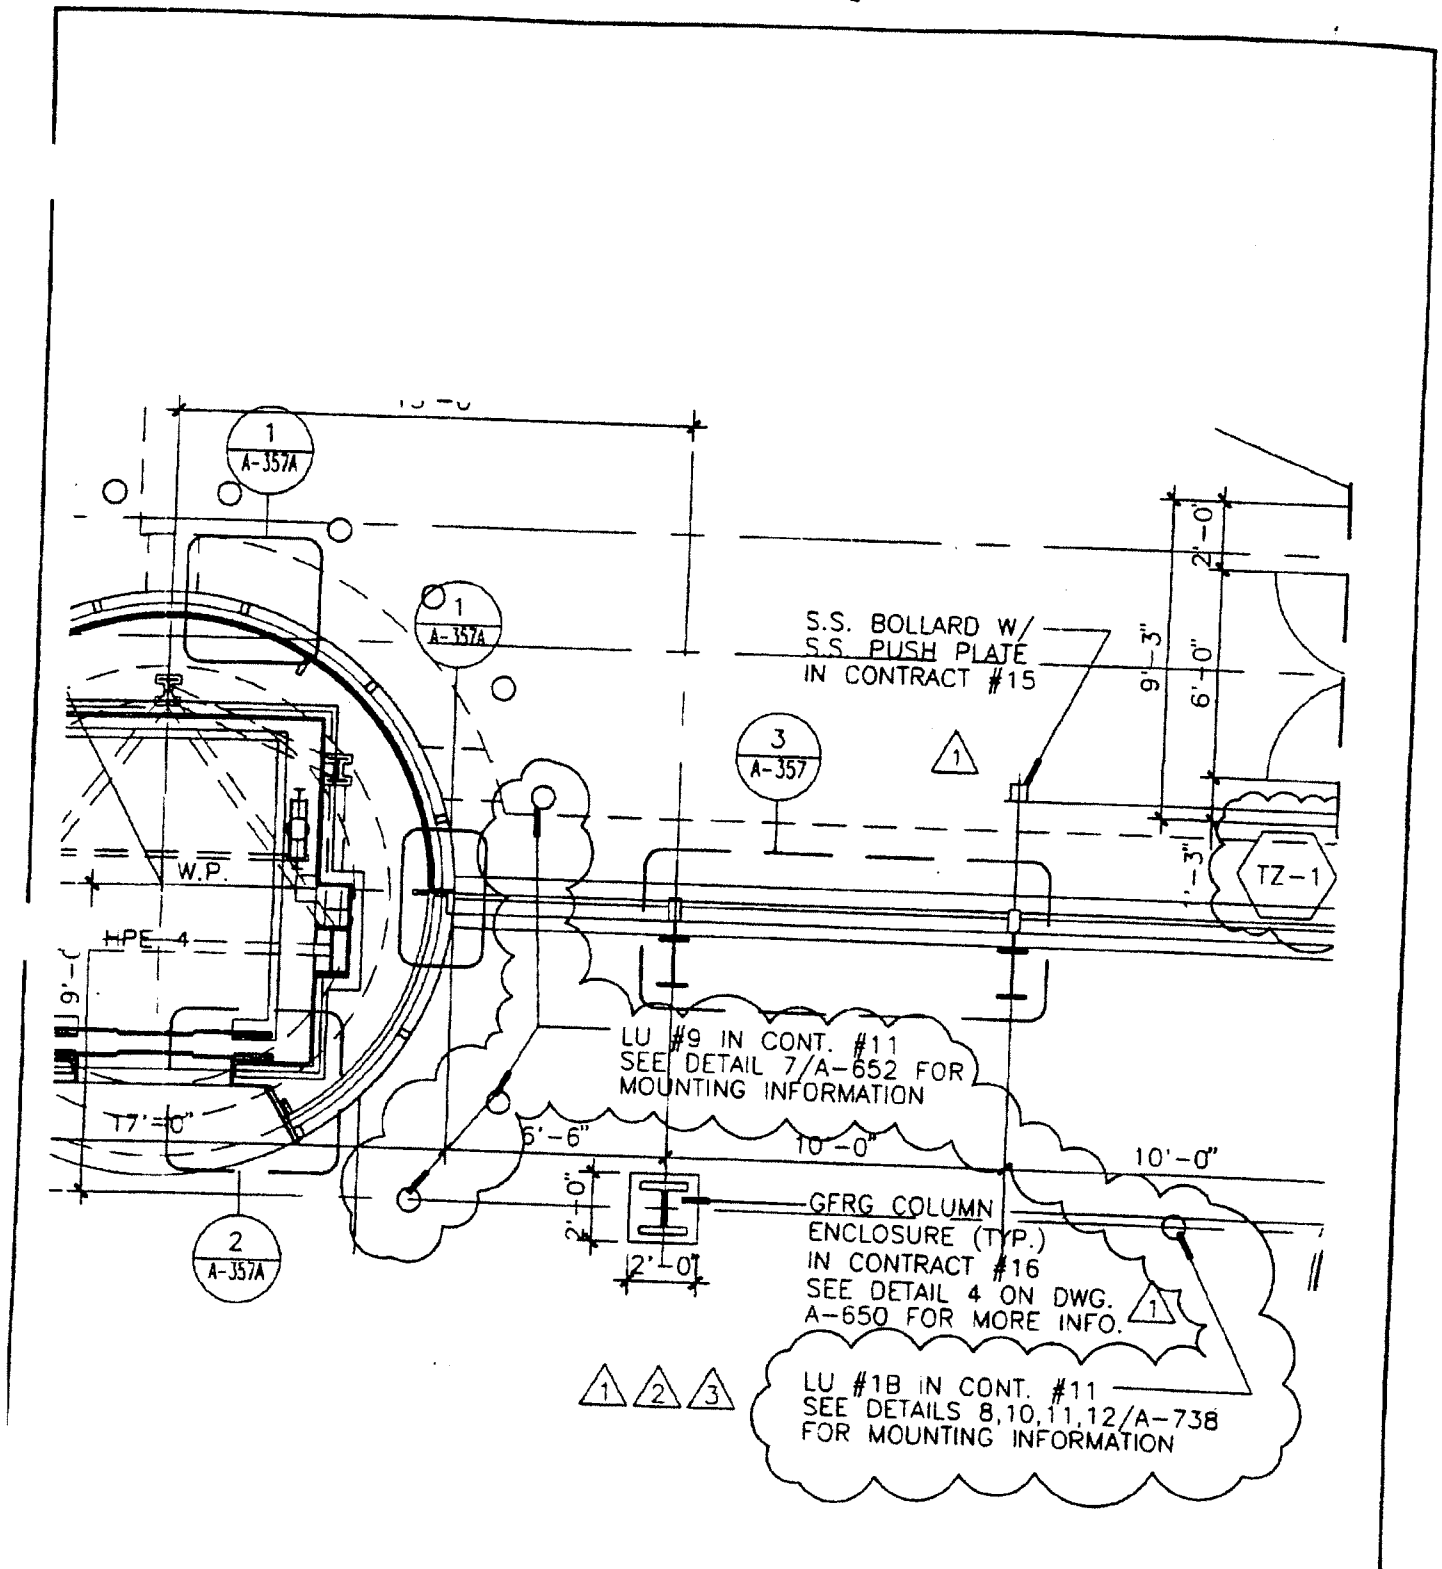

# Baruch Academic Complex - Site B

55 LEXINGTON AVENUE NEW YORK, NY 10010

OWNER

DORMITORY AUTHORITY OF THE STATE OF NEW YORK, DA# 6500 7802 2178  
1 PENNSYLVANIA PLAZA NEW YORK, NY 10119

ARCHITECT

KPF ASSOCIATES  
11 WEST 57TH STREET  
NEW YORK, NY 10019

REF. DETAIL/SHEET NO.

1/A-340

SKETCH NO.

1099

SCALE

1/4" = 1'-0"

NO.

REVISION

DATE

3

ADDENDUM • (CONTRACT • 16)

5/29/98

## GENERAL NOTES:

1. ALL WORK ON THIS SHEET IN CONTRACT #16 UNLESS OTHERWISE NOTED.
2. SEE DETAILS SHEET A-056 FOR PLANTING DETAILS AND PLANT SCHEDULE

3. SEE BP SERIES DRAWINGS FOR FULL EXTENT OF BUILDERS PAVEMENT WORK.
4. SEE SHEET BP-06 FOR SITE A BUILDERS PAVEMENT WORK.

**Baruch Academic Complex - Site B**

55 LEXINGTON AVENUE NEW YORK, NY 10010

OWNER

JRY AUTHORITY OF THE STATE OF NEW YORK, DA\* 6500 1802 2178  
1 PENNSYLVANIA PLAZA NEW YORK, NY 10119

ARCHITECT

KPF ASSOCIATES  
11 WEST 57TH STREET  
NEW YORK, NY 10019

REF. DETAIL/SHEET NO.

A-050

SKETCH NO.

1100

SCALE

NO.

REVISION


DATE

2

ADDENDUM \*1 (CONTRACT \*16)

5/29/98



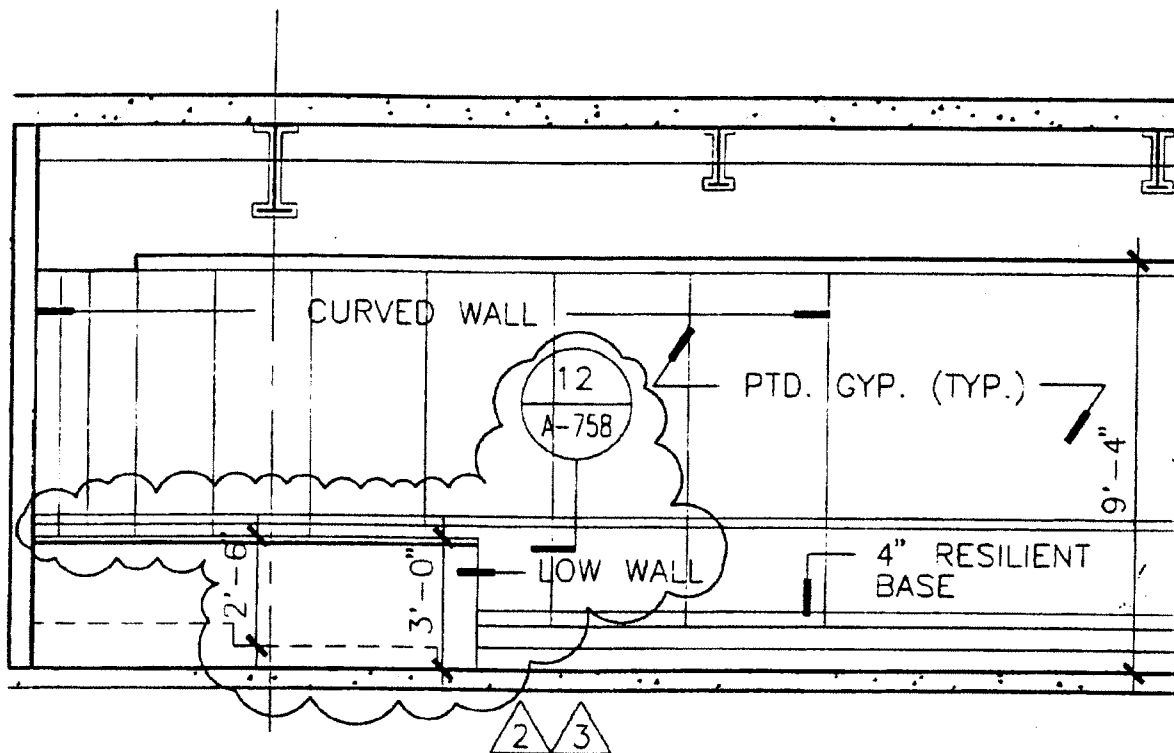

# **Baruch Academic Complex - Site B**

55 LEXINGTON AVENUE NEW YORK, NY 10010

OWNER

DORMITORY AUTHORITY OF THE STATE OF NEW YORK, DA\* 6500 1802 2178  
1 PENNSYLVANIA PLAZA NEW YORK, NY 10119

ARCHITECT

KPF ASSOCIATES  
11 WEST 57TH STREET  
NEW YORK, NY 10019

REF. DETAIL/SHEET NO.

8/A-565

SKETCH NO.

1101

NO.

REVISION

DATE

3


ADDENDUM •1 (CONTRACT •16)

5/29/98


SCALE

1/4" = 1' = 0"



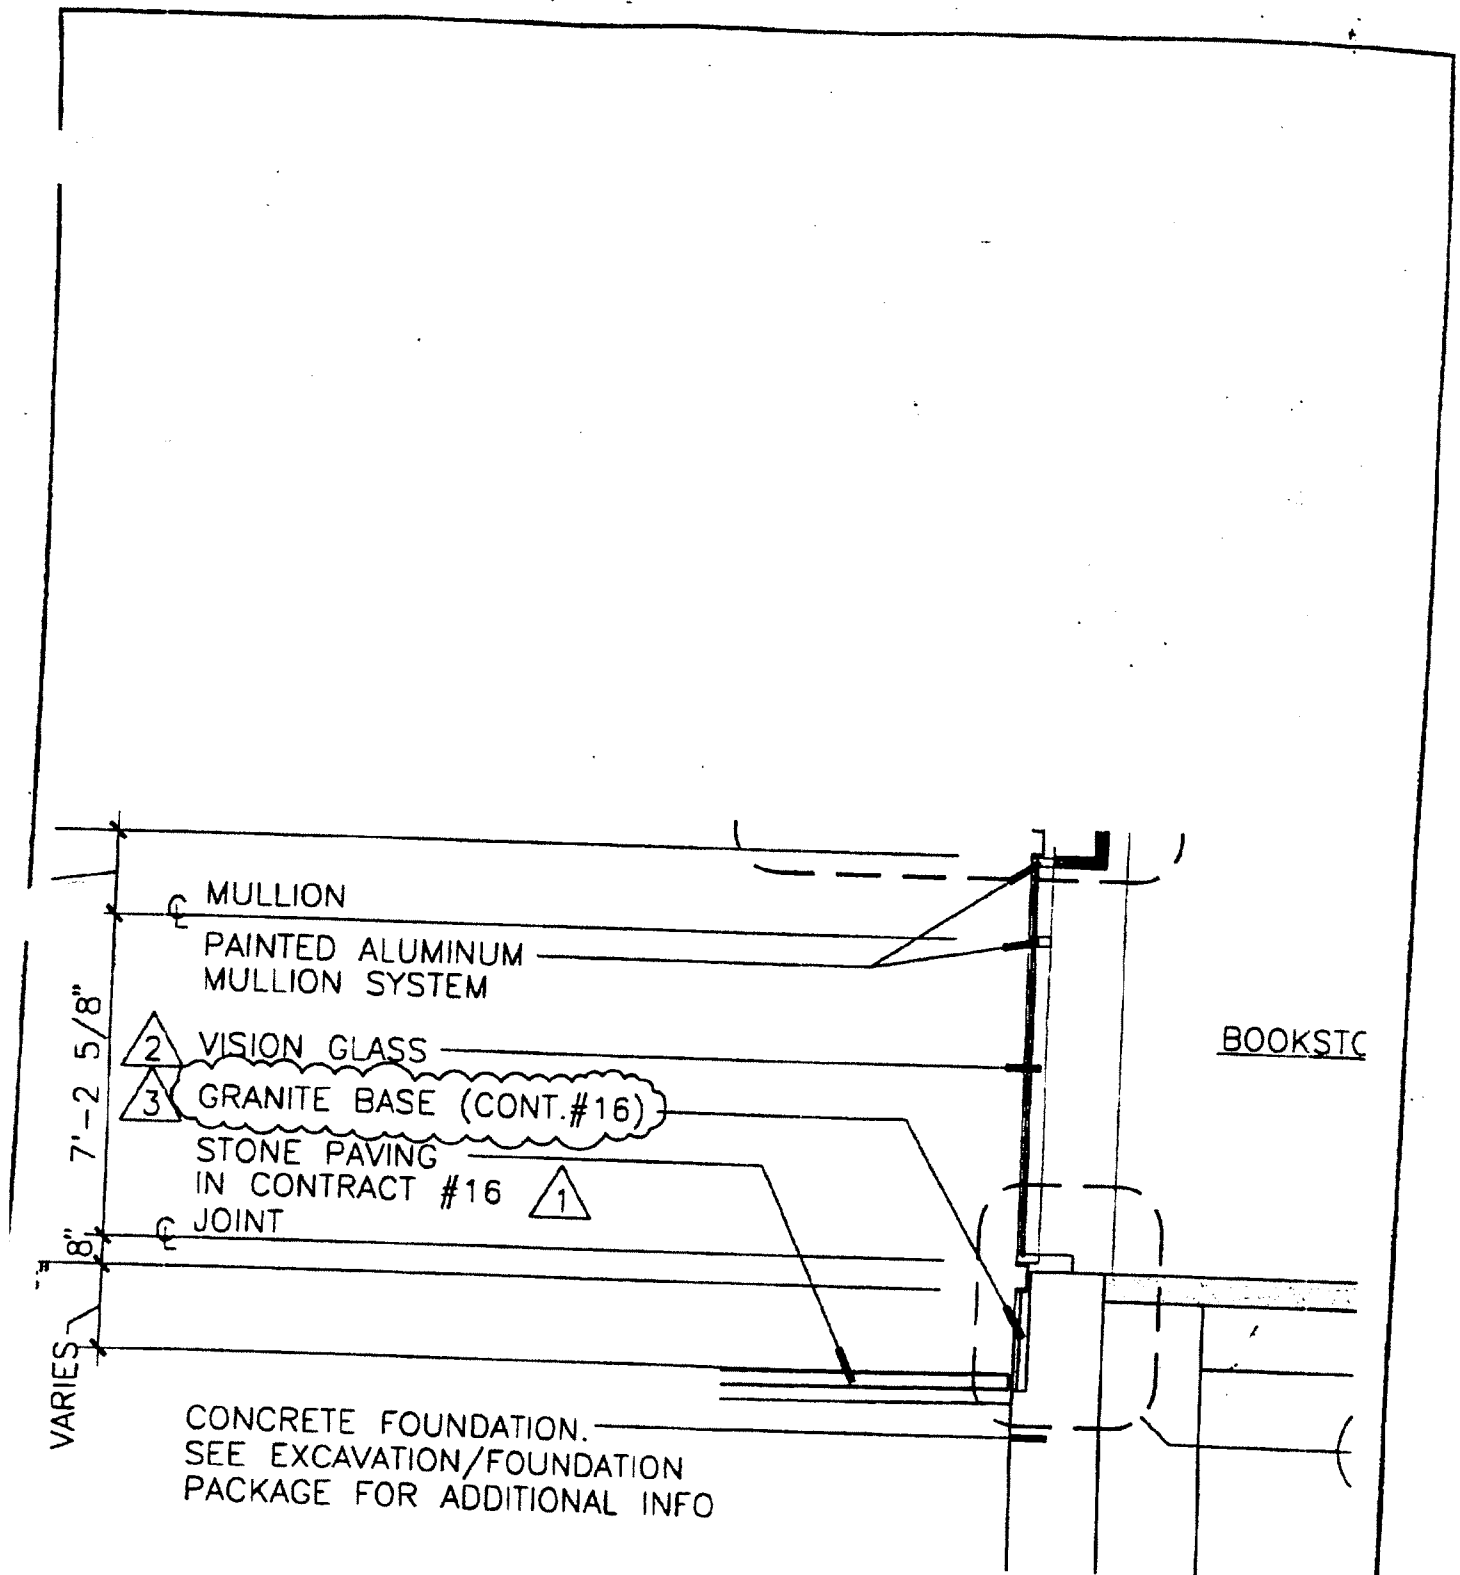

<b>Baruch Academic Complex - Site B</b> 55 LEXINGTON AVENUE NEW YORK, NY 10010 OWNER ORATORY AUTHORITY OF THE STATE OF NEW YORK, DA 6500 1802 2178 1 PENNSYLVANIA PLAZA NEW YORK, NY 10119		ARCHITECT <b>KPF ASSOCIATES</b> 11 WEST 57TH STREET NEW YORK, NY 10019	
2 REVISION ADDENDUM #1 (CONTRACT #16)		REF. DETAIL/SHEET NO. <b>2/A-322</b> SCALE	
DATE 5/20/00		SKETCH NO. <b>1102</b>	

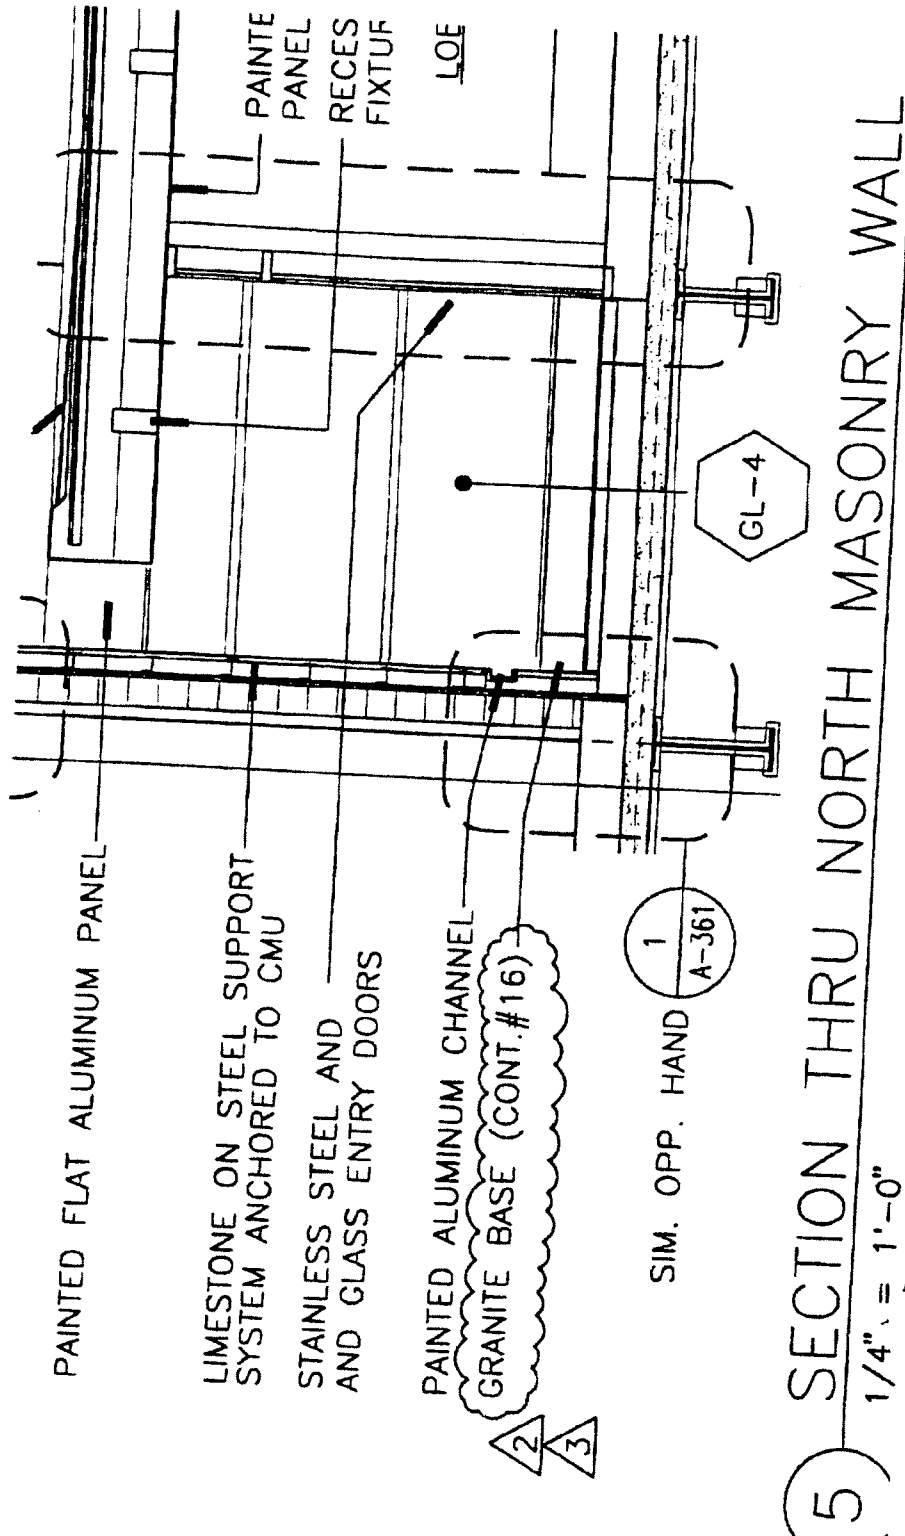

5) SECTION THRU NORTH MASONRY WALL  
1/4" = 1'-0"

$$\underline{1/4" = 1'-0"}$$

**Paruch Academic Complex - Site B**

55 LEXINGTON AVENUE

NEW YORK, NY 10010

OWNER

OWNER  
JRMATORY AUTHORITY OF THE STATE OF NEW YORK, DA- 6500 1802 2178  
1 PENNSYLVANIA PLAZA NEW YORK, NY 10119

## REVISION

DATE \_\_\_\_\_

ADDENDUM #1 (CONTRACT #16)

5/29/98

ARCHITECT


KPF ASSOCIATES  
11 WEST 57TH STREET  
NEW YORK, NY 10019

REF. DETAIL/SHEET NO.

**SCALE**

SKETCH NO.

1103

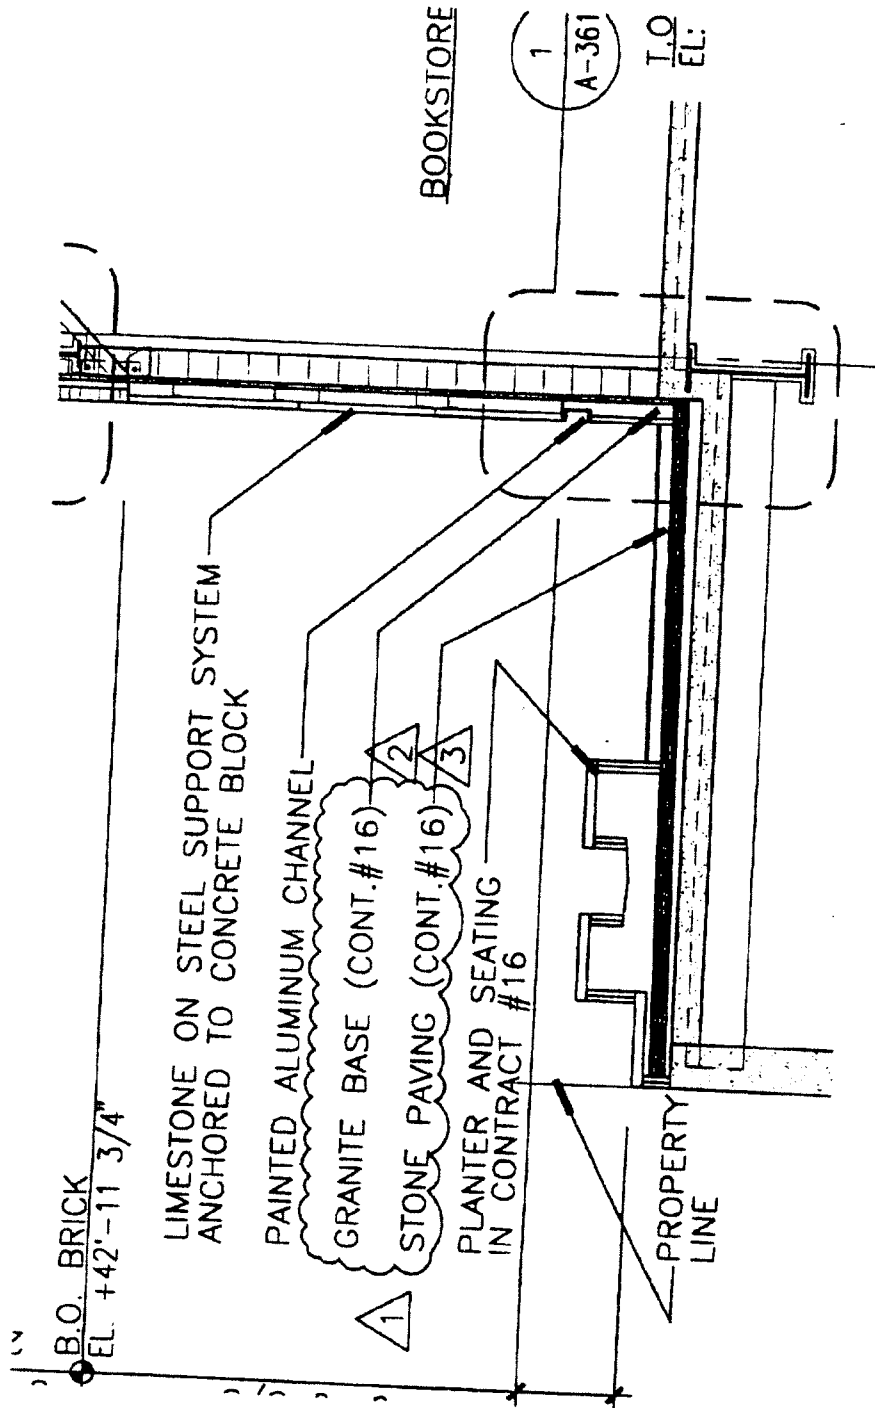

# Baruch Academic Complex - Site B

55 LEXINGTON AVENUE NEW YORK, NY 10010

OWNER

COMMITTEE OF THE STATE OF NEW YORK, DA 6500 1802 2178  
1 PENNSYLVANIA PLAZA NEW YORK, NY 10119

ARCHITECT

KPF ASSOCIATES  
11 WEST 57TH STREET  
NEW YORK, NY 10019

REF. DETAIL/SHEET NO.

1/A-322

SKETCH NO.

1104


REVISION

DATE

ADDENDUM #1 (CONTRACT #15)

6/20/08

SCALE

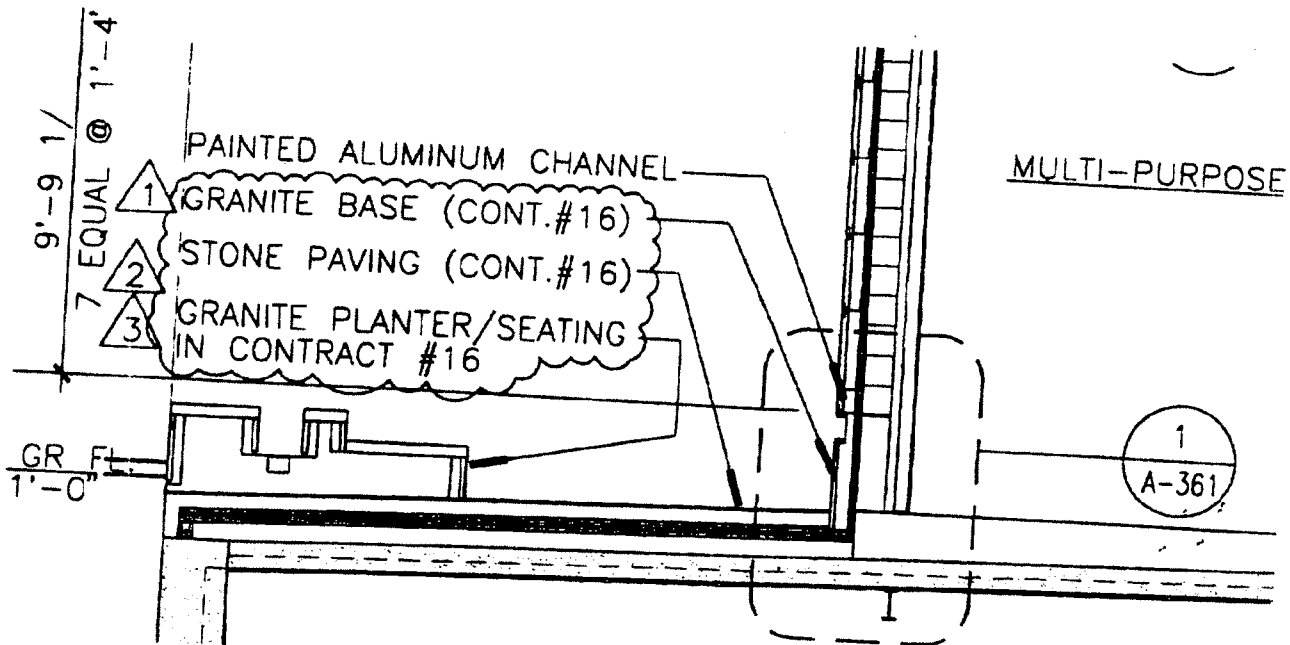

# **Paruch Academic Complex - Site B**

55 LEXINGTON AVENUE

NEW YORK, NY 10010

OWNER

TERMINAL AUTHORITY OF THE STATE OF NEW YORK, DA • 6500 1802 2178  
1 PENNSYLVANIA PLAZA NEW YORK, NY 10119

ARCHITECT

KPF ASSOCIATES  
11 WEST 57TH STREET  
NEW YORK, NY 10019

REF. DETAIL/SHEET NO.

1/A-321

SKETCH NO.

1105


REVISION

DATE

ADDENDUM • 1 (CONTRACT • 15)

5/20/08

SCALE

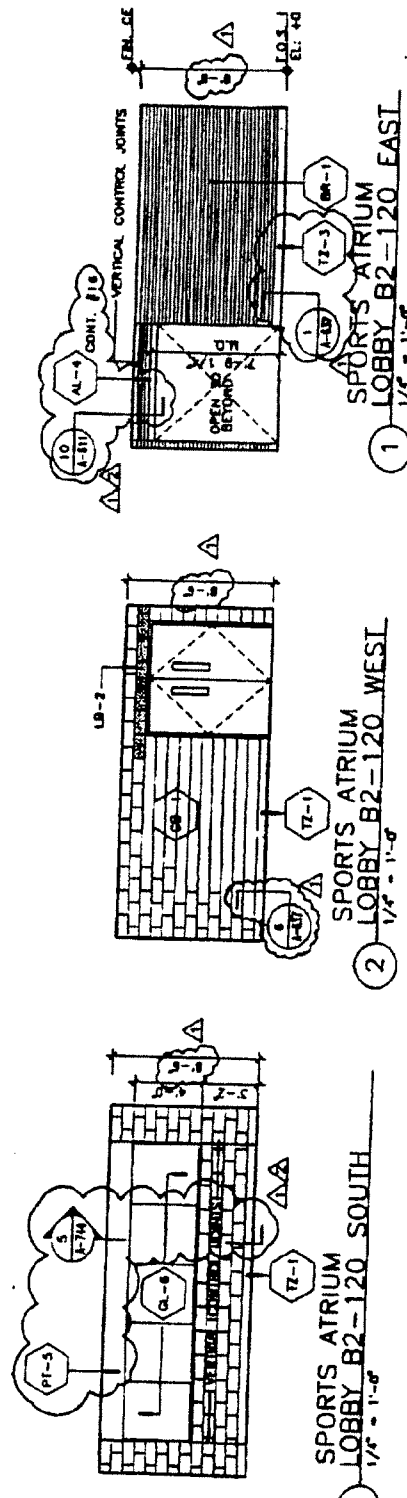

# Baruch Academic Complex - Site B

55 LEXINGTON AVENUE NEW YORK, NY 10010

OWNER

ORIMTORY AUTHORITY OF THE STATE OF NEW YORK, DA • 6500 1802 2178  
1 PENNSYLVANIA PLAZA NEW YORK, NY 10119

ARCHITECT

KPF ASSOCIATES  
11 WEST 57TH STREET  
NEW YORK, NY 10019

REF. DETAIL/SHEET NO.

A-508

SKETCH NO.


1106

SCALE

1/8" = 1'-0"

3. REVISION DATE

2. ADDENDUM • 1 (CONTRACT • 16) 5/29/98

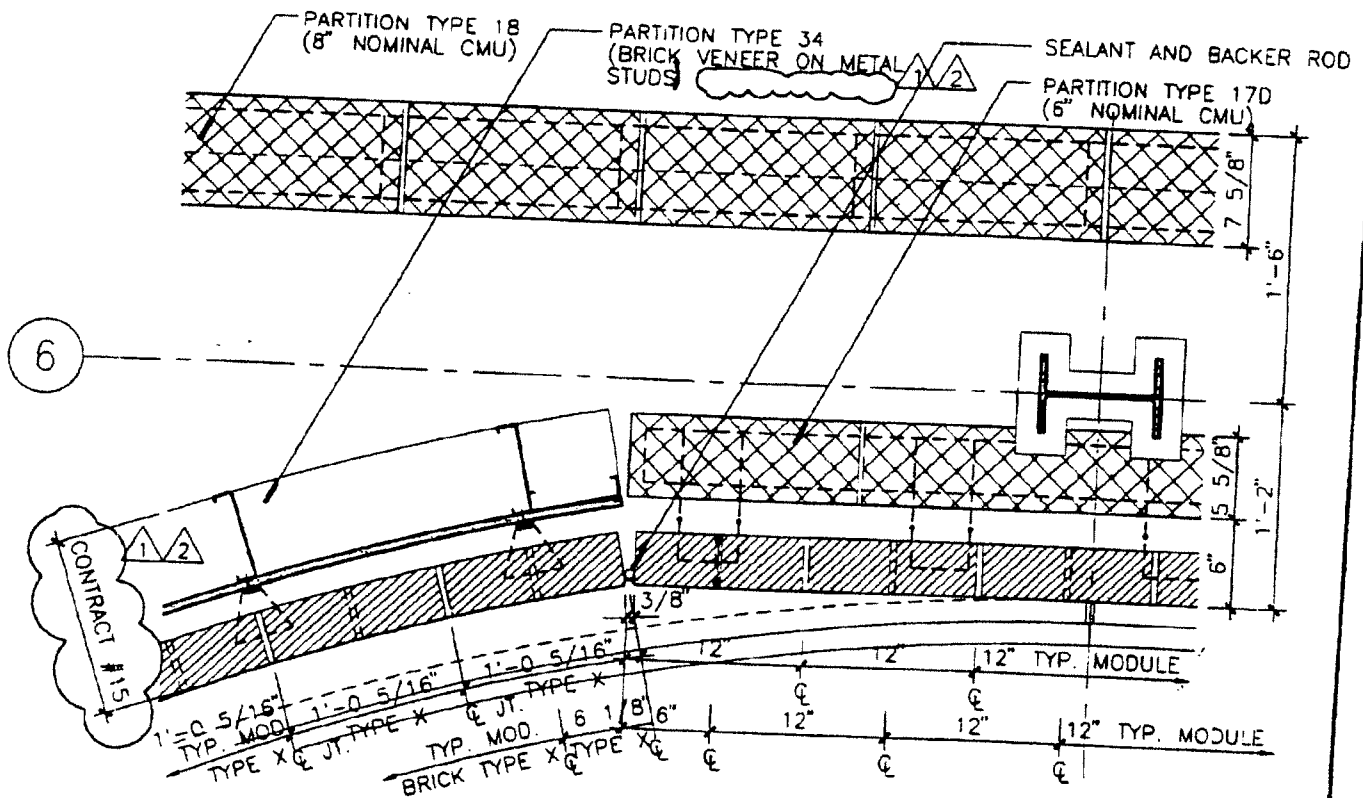

# Baruch Academic Complex - Site B

55 LEXINGTON AVENUE NEW YORK, NY 10010

OWNER

JURISDICTIONAL AUTHORITY OF THE STATE OF NEW YORK, DA 6500 1802 2178  
1 PENNSYLVANIA PLAZA NEW YORK, NY 10119

ARCHITECT

KPF ASSOCIATES  
11 WEST 57TH STREET  
NEW YORK, NY 10019

REF. DETAIL SHEET NO.

15/A-606

SKETCH NO.

1107

SCALE


1" = 1'-0"

REVISION

DATE

ADDENDUM #1 (CONTRACT #16)

5/29/98

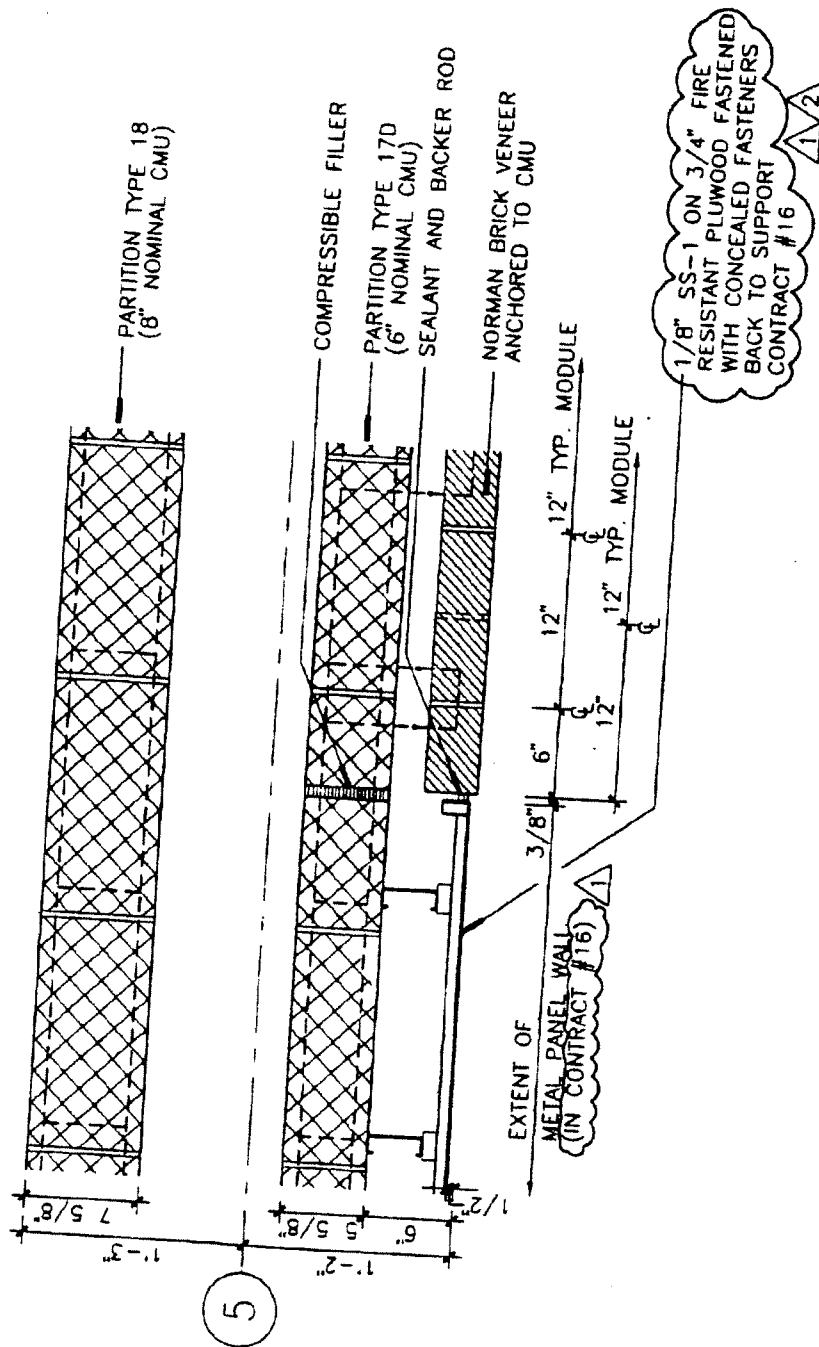

# Baruch Academic Complex - Site B

55 LEXINGTON AVENUE

NEW YORK, NY 10010

OWNER

COMMITTEE AUTHORITY OF THE STATE OF NEW YORK, DA • 6500 1802 2178  
1 PENNSYLVANIA PLAZA NEW YORK, NY 10119

REVISION	DATE
0.	
2.	ADDENDUM • 1 (CONTRACT • 16)
	5/29/98

ARCHITECT

KPF ASSOCIATES  
11 WEST 57TH STREET  
NEW YORK, NY 10019

REF. DETAIL/SHEET NO.

12/A-606

SCALE

1" = 1'-0"

SKETCH NO.

1108



**Baruch Academic Complex - Site B**  
55 LEXINGTON AVENUE


OWNER

**JULIUS ROSENBERG**  
OWNER  
**FEDERAL BUREAU OF INVESTIGATION**  
FEDERAL AUTHORITY OF THE STATE OF NEW YORK, DA-6500 1802 2178  
1 PENNSYLVANIA PLAZA NEW YORK, NY 10119

1109

5/29/98



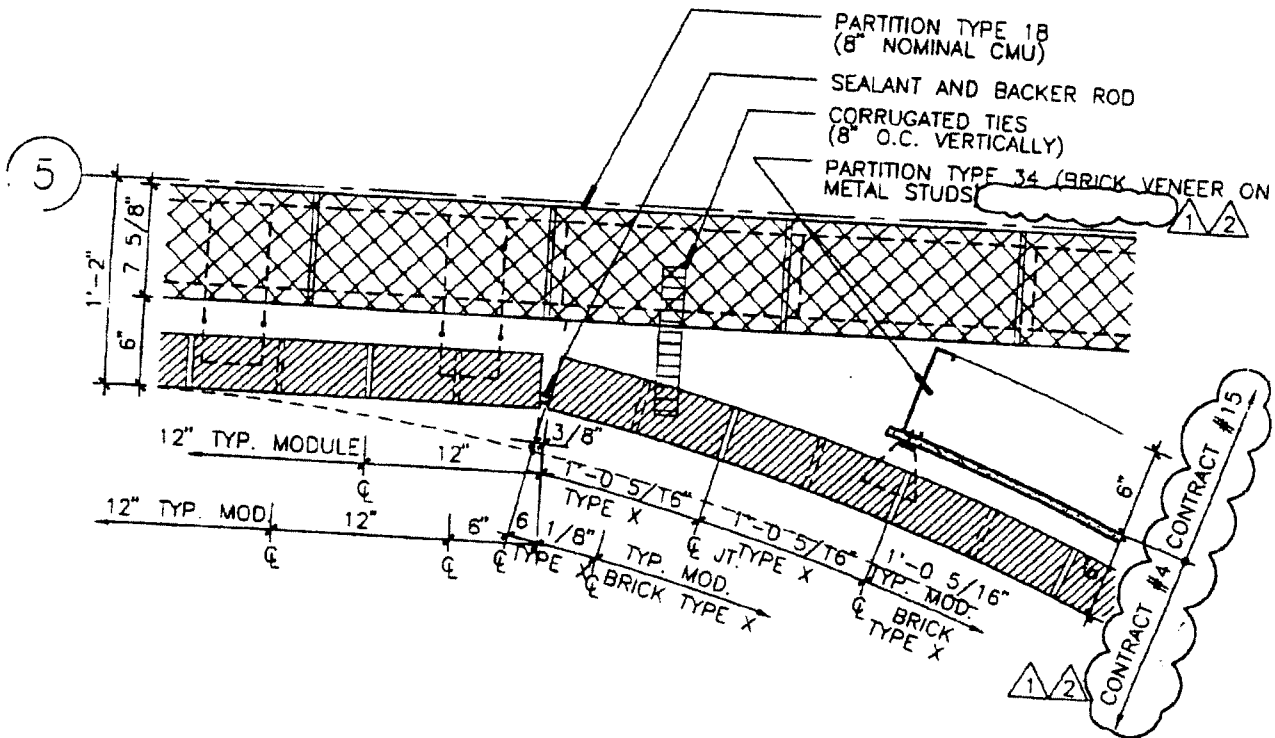

# Baruch Academic Complex - Site B

55 LEXINGTON AVENUE

NEW YORK, NY 10010

OWNER

METROPOLITAN AUTHORITY OF THE STATE OF NEW YORK, DA • 6500 1802 2178  
1 PENNSYLVANIA PLAZA  
NEW YORK, NY 10119

ARCHITECT

KPF ASSOCIATES  
11 WEST 57TH STREET  
NEW YORK, NY 10019

REF. DETAIL/SHEET NO.

7/A-606

SKETCH NO.

1110

SCALE

1" = 1'-0"

REVISION

DATE

ADDENDUM • 1 (CONTRACT • 16)

5/29/98